


FIRST FLOOR PLAN 1/100 @ A1

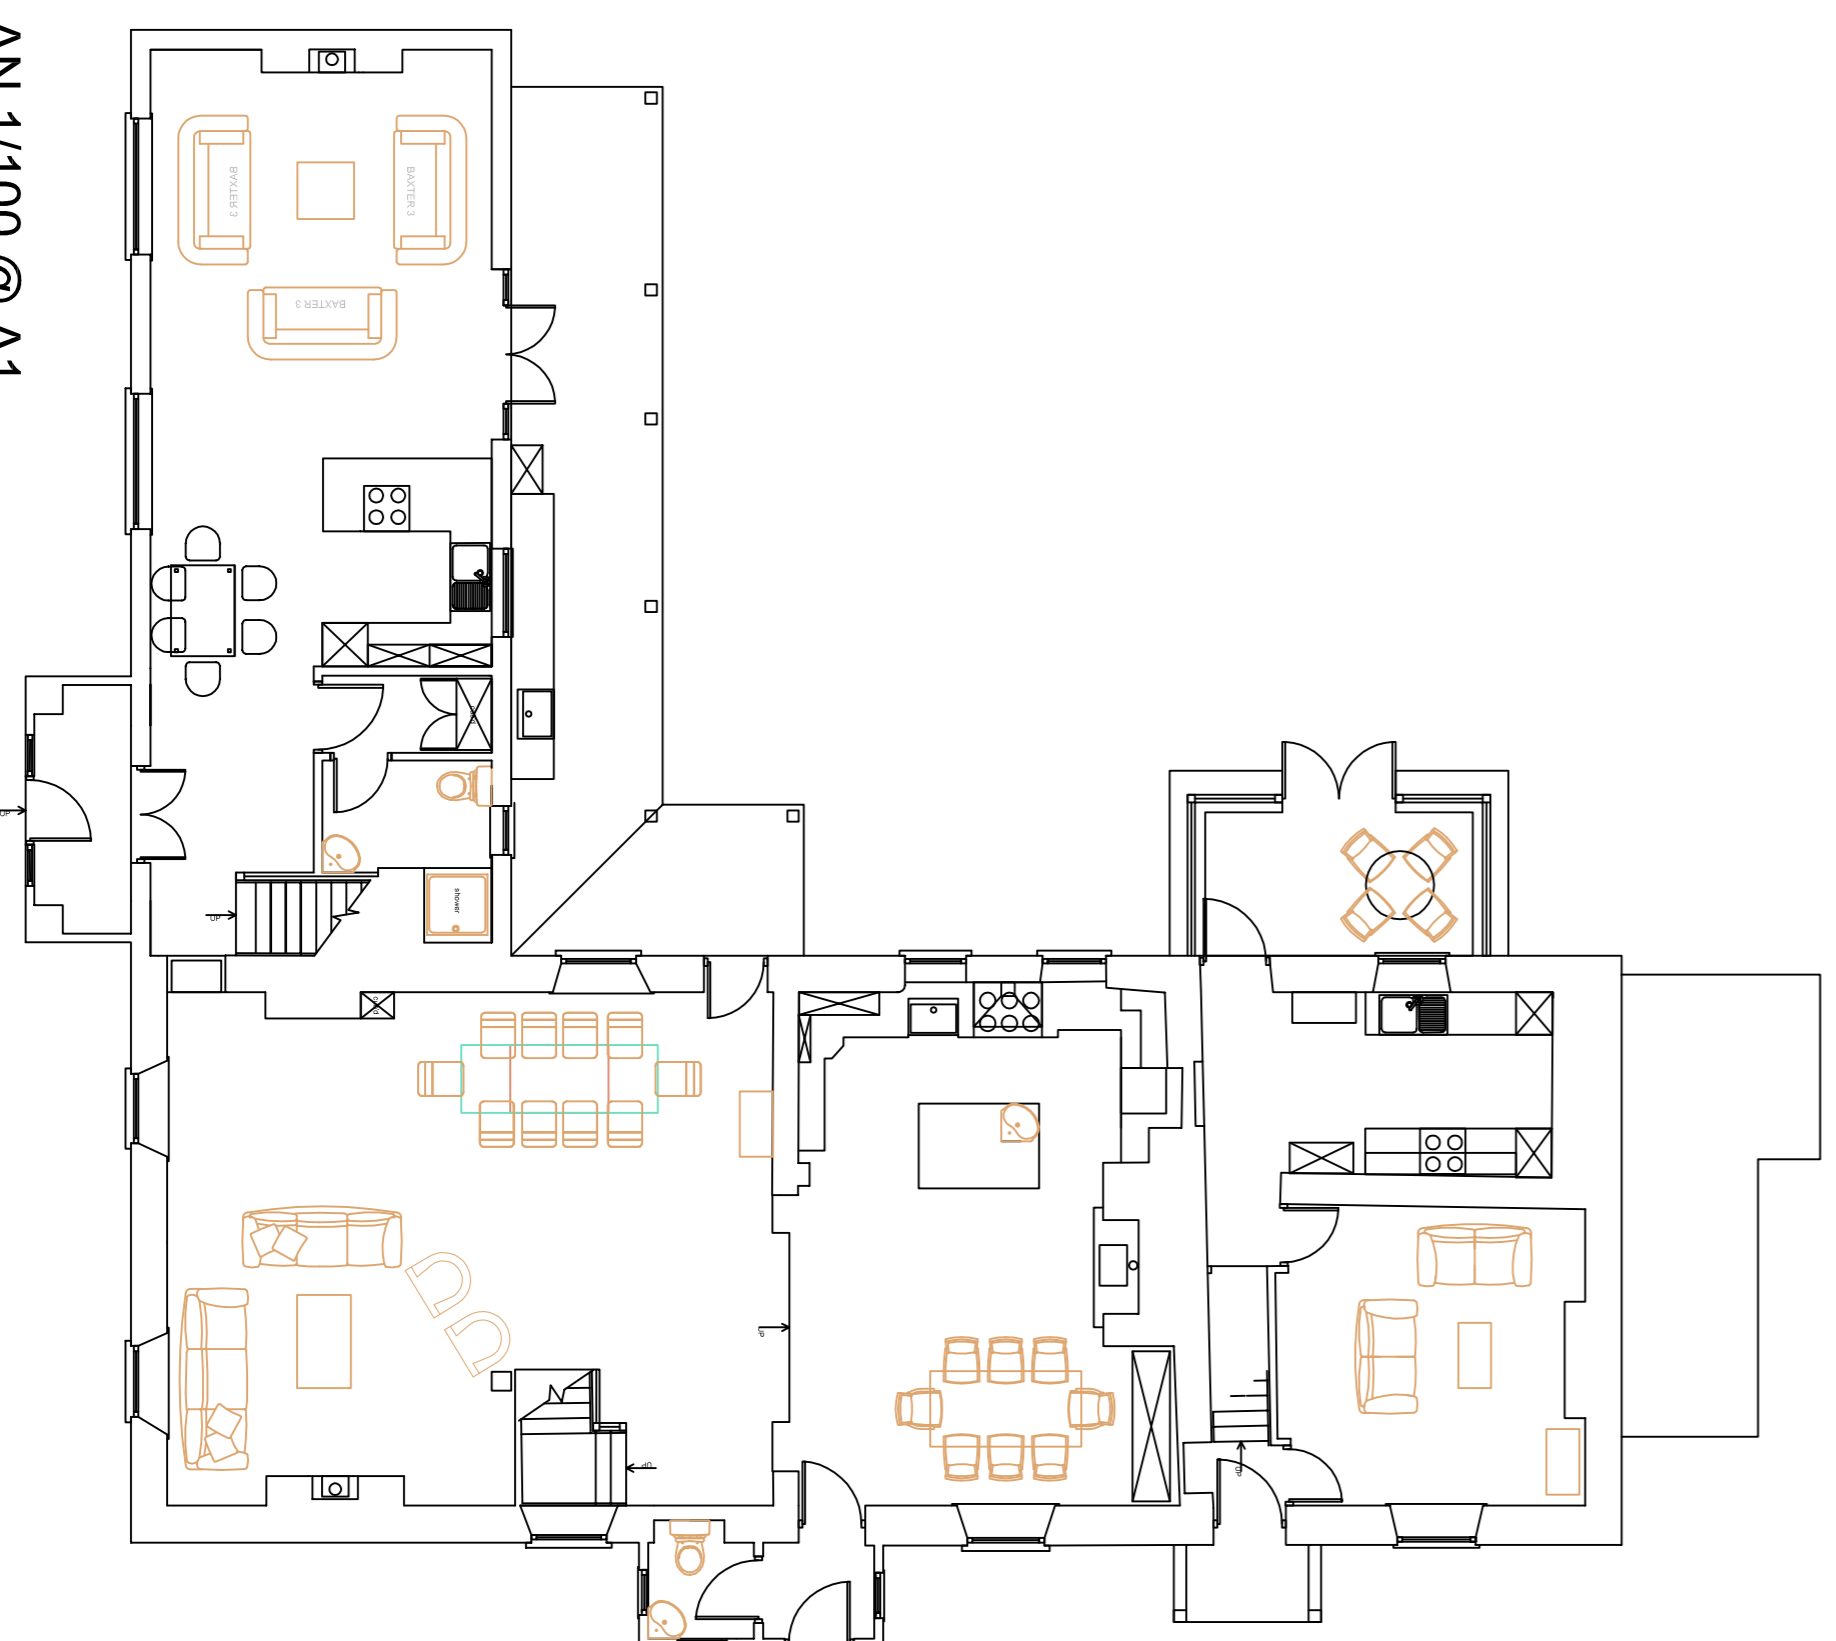

GROUND FLOOR PLAN 1/100 @ A1

survey carried out for brochure / illustrative purposes	
Client	Trewin Design Architects
Project	Strawberry Water, Welcombe
Title	floorplan survey
Scales	1/100 @ A1
Dwg No	TDA01 1192 1013
Surveyed	28th October 2013
	rev

Sundale
Kilhampton
Bude
Cornwall
EX23 9QN
t. 07786 194781
e. mark@datumline.co.uk
w. datumline.co.uk

Measured Surveys
Topographical
Buildings
Cadastral

